


Pe. n. 59/07	Beneficiar:	CHIBRUC
Pl. n. A. 3	Semnat:	SCAR PLAN MANSARDA
	Set proiecting:	CHIBRUC
	Proiectat:	Arh. Hango L.
	Desenat:	Stud. Nap. Vad

200 Foresti, Str. Florilor f.a.

1:100 MOBIL DE LOCUINTE COLECTIVE

Cluj-Napoca, str. Budapesta 5/2

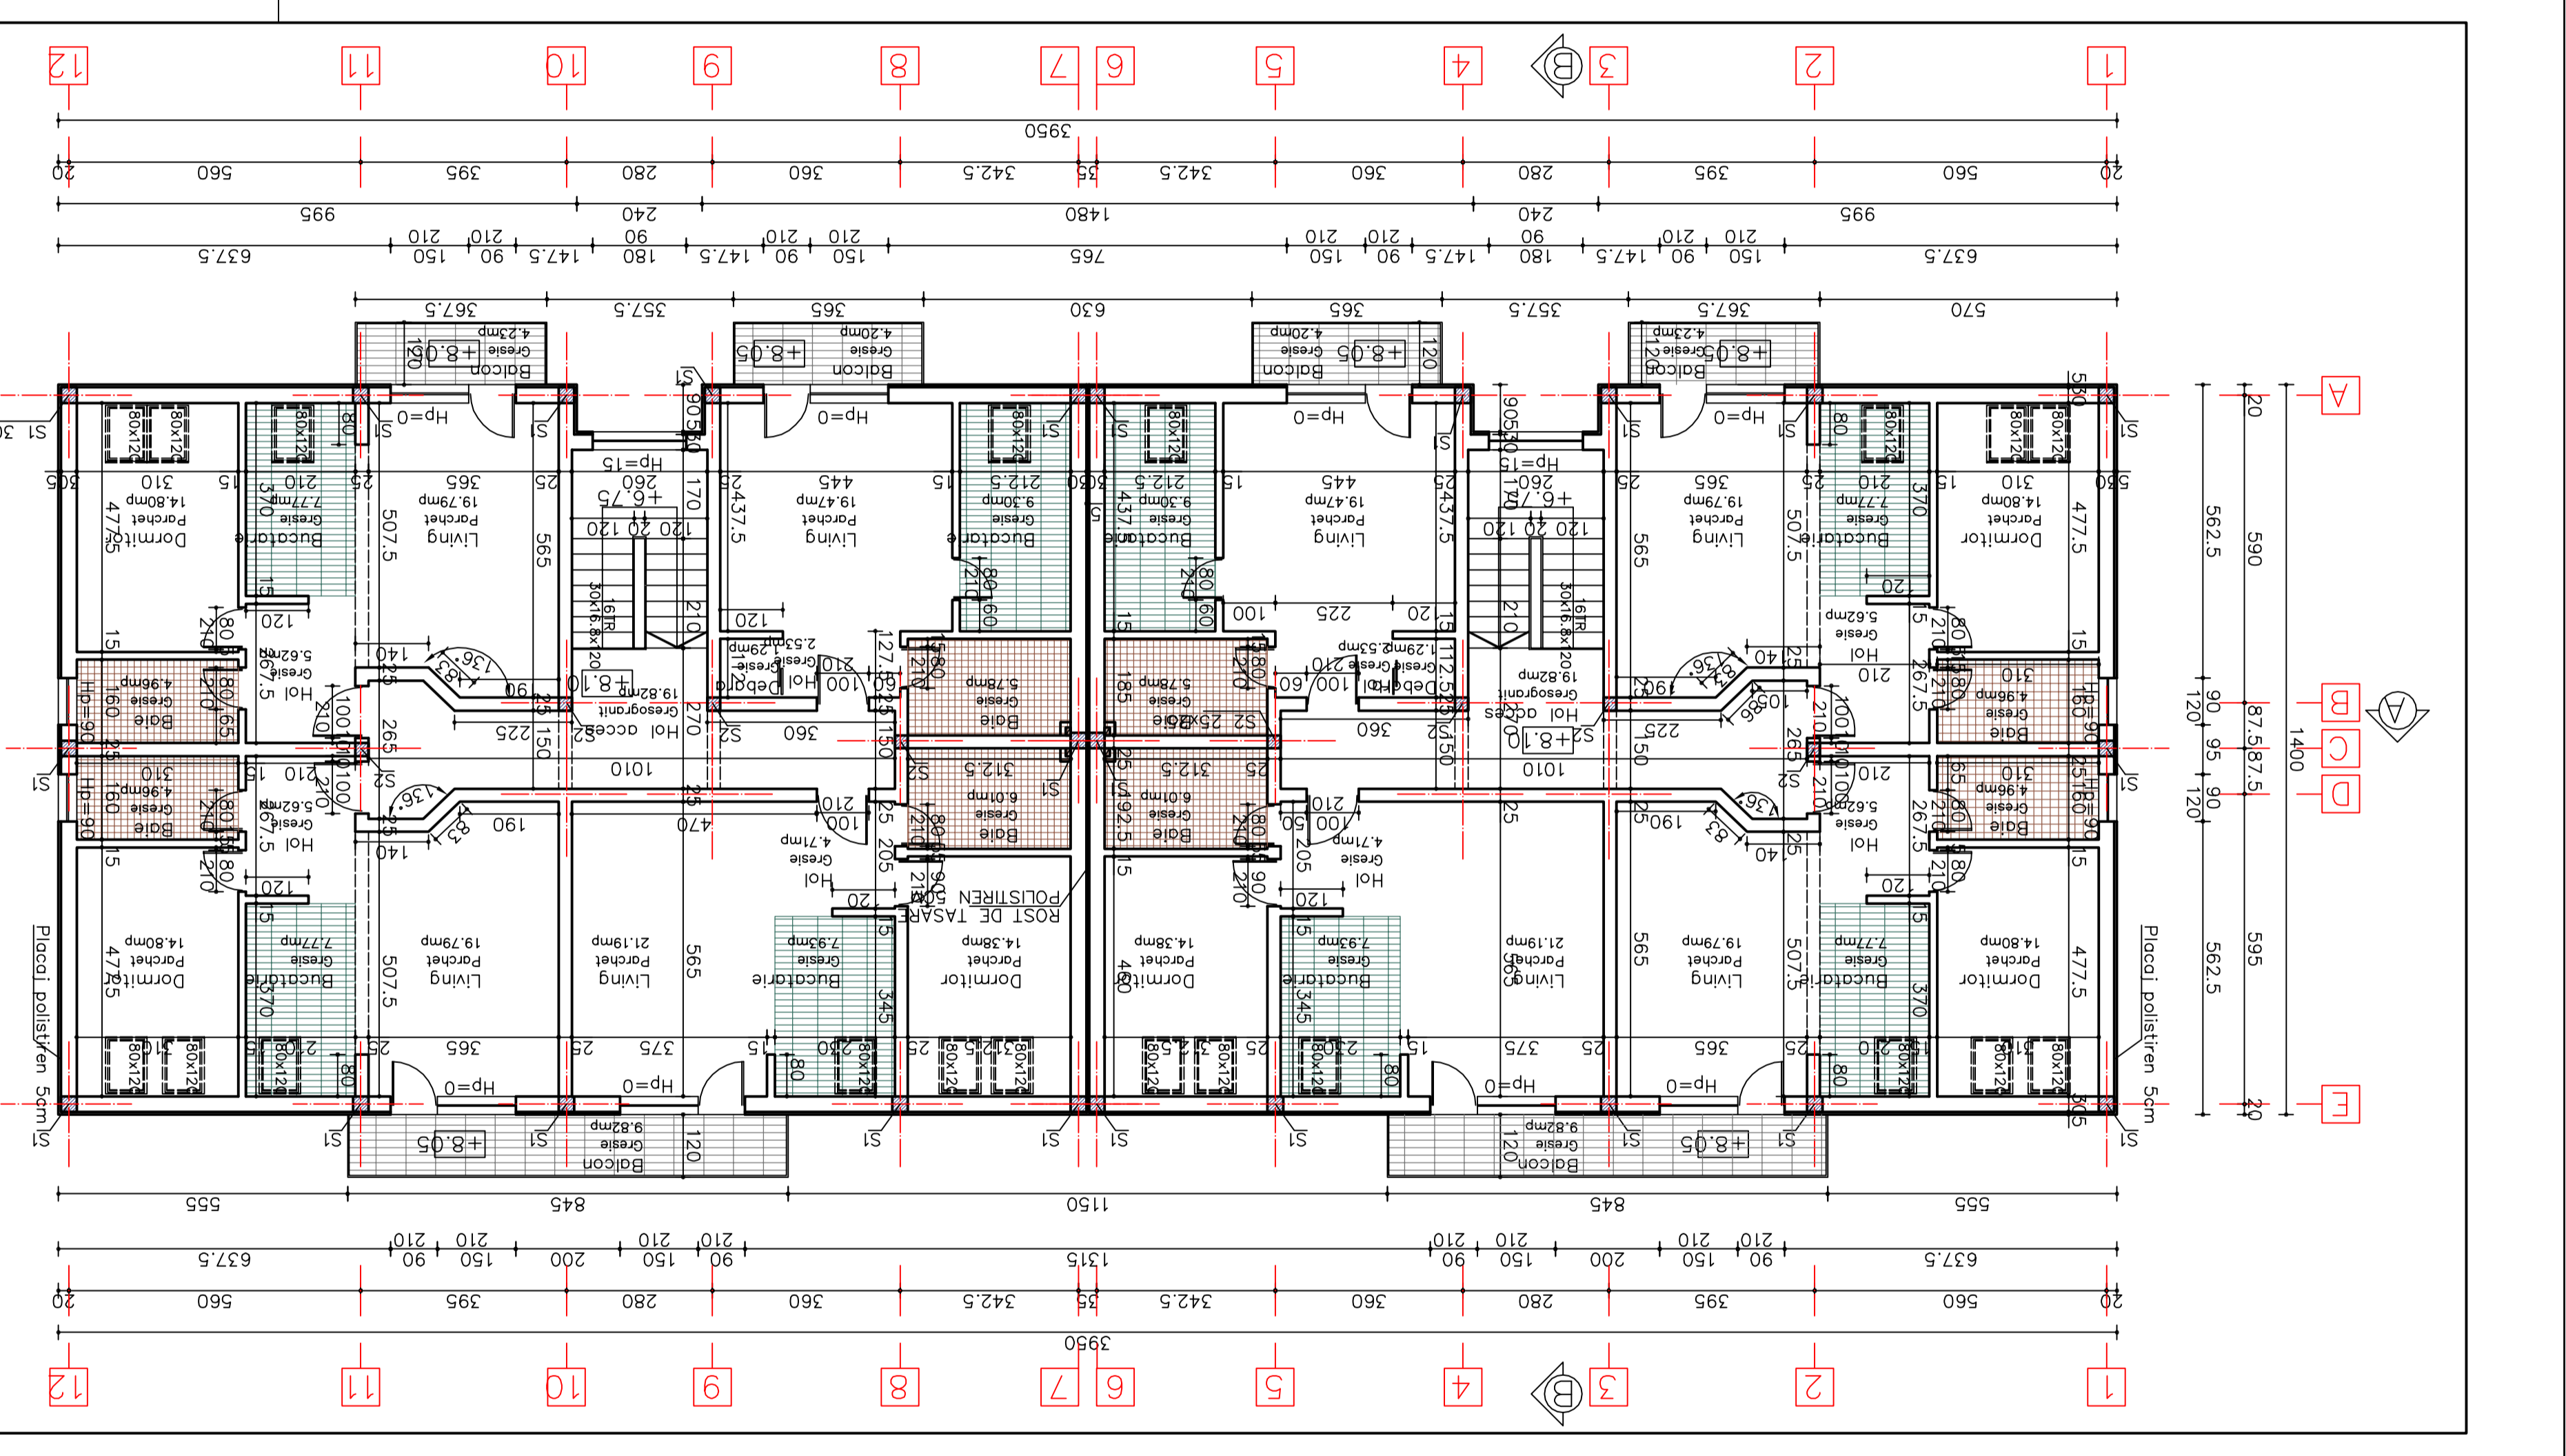

20	560	395	280	360	342.5	35	342.5	360	280	395	560	20
995	637.5	150	90	147.5	180	210	210	150	90	147.5	637.5	995
20	560	395	280	360	342.5	35	342.5	360	280	395	560	20
995	637.5	150	90	147.5	180	210	210	150	90	147.5	637.5	995